




PLANT LIST

	ABRV	BOTANICAL NAME	COMMON NAME	QTY.	SIZE	SPACING
PERENNIALS	HS	HEMEROCALLIS 'STELLA DE ORO'	DAYLILY - STELLA DE ORO	48	2 GAL.	AS SHOWN
	RF	RUDEBECKIA FULGIDA	BLACK-EYED SUSAN	0	2 GAL.	AS SHOWN
	EP	ECHINACEA PURPUREA 'RUBY STAR'	CONEFLOWER - PURPLE	0	2 GAL.	AS SHOWN
	SS	SCHIZACHYRIUM SCOPARIUM 'STANDING OVATION'	STANDING OVATION LITTLE BLUESTEM GRASS	16	2 GAL.	AS SHOWN
	SN	SALVIA NEMOROSA 'MAINACHI'	SALVIA - MAY NIGHT	26	2 GAL.	AS SHOWN
	AS	ASTILBE X ARENDsii 'GRANAT'	GRANAT ASTILBE	26	2 GAL.	AS SHOWN
SHRUBS	OH	HYDRANGEA QUERCIFOLIA 'BRIDO'	SNOWFLAKE OAKLEAF HYDRANGEA	8	14"-18"	AS SHOWN
	RPJ	RHODODENDRON 'PJM'	PJM RHODODENDRON	8	14"-18"	AS SHOWN
	SG	SPIRAEA GOLDMOUND	GOLDMOUND SPIREA	0	14"-18"	AS SHOWN
TREES	PA	PICEA ABIES	NORWAY SPRUCE	11	6" MIN.	AS SHOWN
	MC	MALUS 'CENTURIUM'	FLOWERING CRABAPPLE	2	6" MIN.	AS SHOWN
	PP	PARROTIA PERSICA 'ILCOLUMBAR'	PERSIAN SPIRE PARROTIA	5	6" MIN.	AS SHOWN
	CR	CRYPTOMERIA JAPONICA RADICANS	JAPANESE CEDAR	11	6" MIN.	AS SHOWN

INSTALL NEED FABRIC AND BLACK MULCH IN ALL LANDSCAPED BEDS AT A THICKNESS OF 3"

GRASS AREA (500') 46,000 SQ. FT.

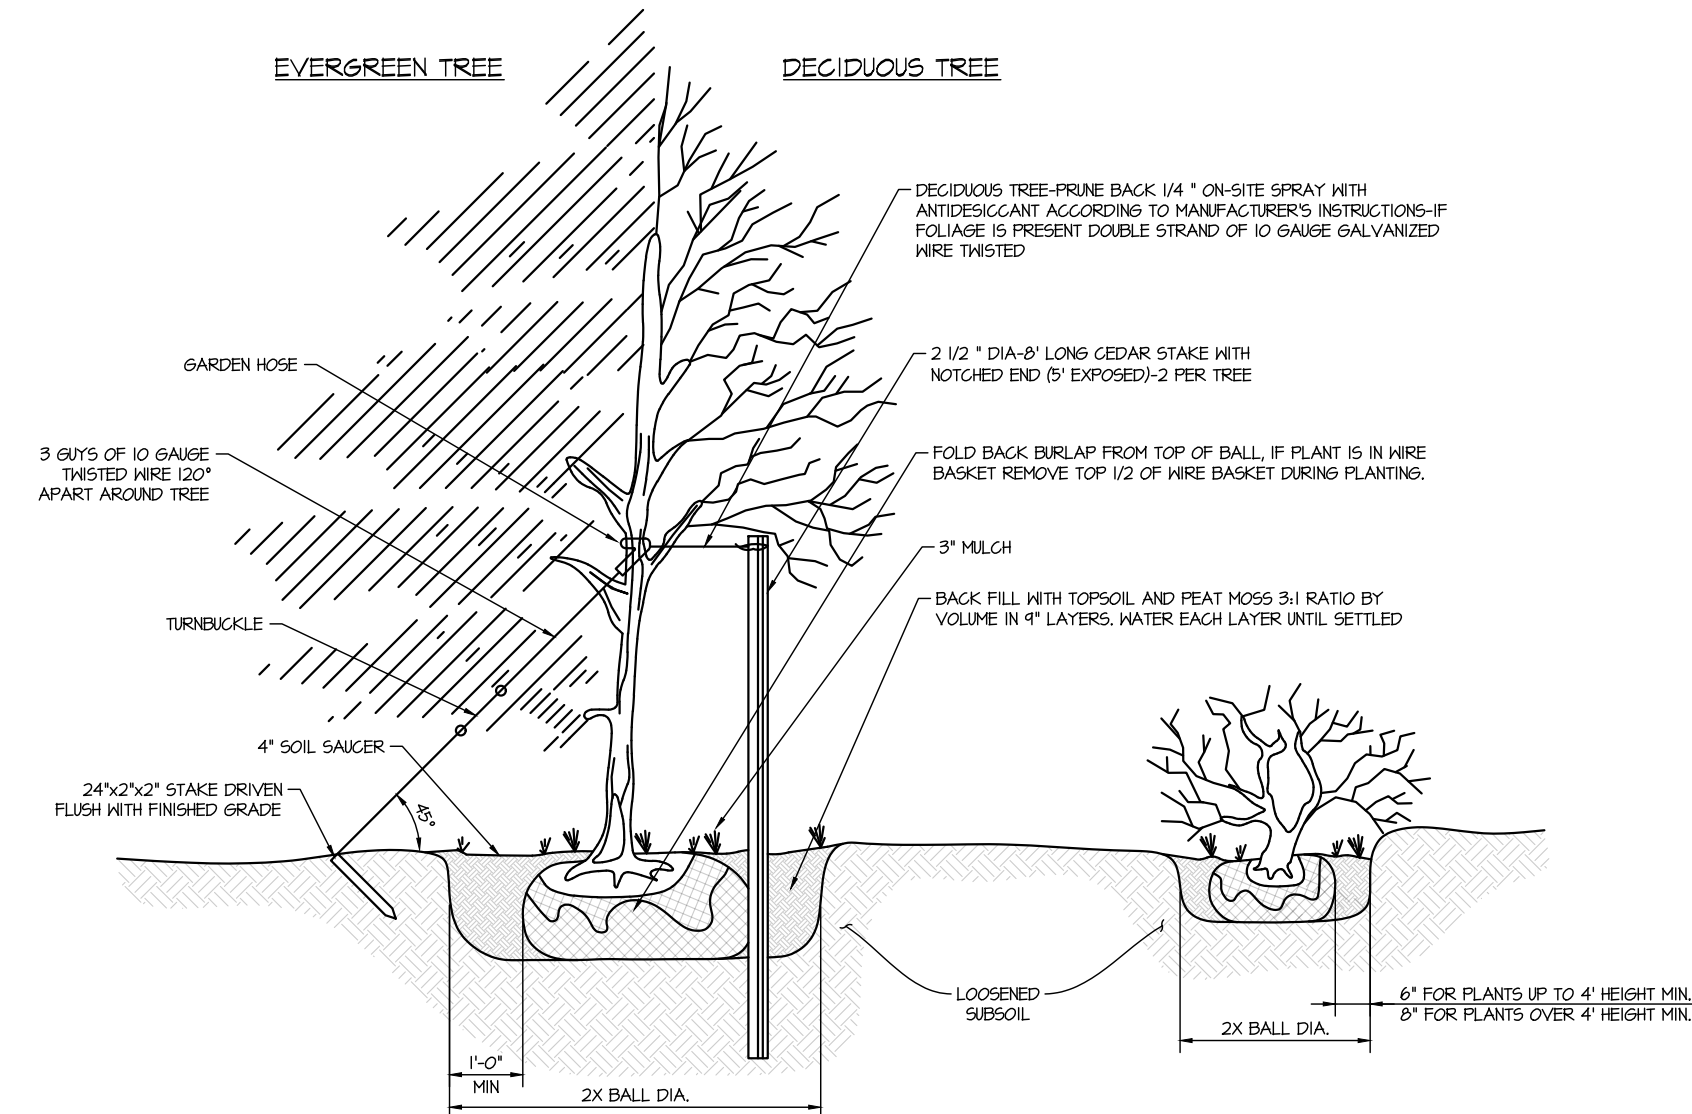

PLANTING NOTES:

- 1) DECIDUOUS PLANTING SEASONS:
SPRING: APRIL 1 - MAY 20
FALL: OCTOBER 1 - NOVEMBER 5
- 2) ALL PLANTS SHALL BE GUARANTEED AND MAINTAINED BY LANDSCAPE CONTRACTOR FOR A PERIOD OF 1 YEAR AFTER BEING PROPERLY PLANTED.
- 3) ALL LANDSCAPING WILL BE MAINTAINED IN PERPETUITY AND DEAD OR DYING PLANTS SHALL BE REPLACED AS EQUAL BY SITEHARTS.
- 4) WRAP DECIDUOUS TREES OVER 1" CAL WITH PLASTIC TREE GUARDS REMOVE TREE - GUARDS AFTER A MIN. OF 3 WINTERS AND BEFORE A MAX. OF 5 WINTERS
- 5) EVERGREEN TREE-GROUND LINE TO BE THE SAME AS EXISTED AT THE NURSERY TREE
- 6) CALIPER IS TO BE MEASURED AT A HEIGHT OF 4"
- 7) ALL STAKES AND GUY WIRES TO BE REMOVED 2 YEARS AFTER INITIAL PLANTING.

PLANTING DETAIL



ALTERATIONS TO THIS DOCUMENT BY OTHER THAN AN AUTHORIZED LICENSED PROFESSIONAL ENGINEER IS ILLEGAL AND A VIOLATION OF THE NEW YORK STATE EDUCATION LAW

STORE NAME, ABBREVIATION & NO. DAVIDSON DRIVE - DAVQ - 444

SITE LOCATION 644-648 ROUTE 9 - WILTON, NY 12831

DATE NO. REVISIONS

Stewart's Shops

SARATOGA SPRINGS, NY 12866
TEL: (518)581-1200 FAX (518)581-1209

DRAWN BY: CP
SCALE: 1" = 20'
DATE: 4/27/26

DRAWING NO. S-5

TITLE: LANDSCAPING