

- LAYOUT NOTES:**

PLANT LIST

SYM.	QTY.	SYMBOLIC NAME	COMMON NAME	SIZE	REMARKS/NOTES

The LA GROUP


Wilton Wendy's
 3075 Route 50, Saratoga Springs, NY 12866

LAYOUT PLAN

Scale: 1" = 10'-0"

Project No: C-2.0



Wendy's
 3075 Route 50 Whitney Memorial Hwy,
 Saratoga Springs, NY

- Wendy's Red
- Wendy's Gray
- Horizontal Cap/Cut, Aluminum Cladding
- Shaw Stone & Part
- Dark Stone (Plant)
- Gray (Plant)
- Flashed Face Masonry (Cut)
- Existing Roof Structure

Wallin + Gomez
 ARCHITECTS LTD
 611 Broadway, Saratoga Springs, NY 12866


Wendy's
 3075 Route 50 Whitney Memorial Hwy,
 Saratoga Springs, NY


- Wendy's Red
- Wendy's Gray
- Horizontal Cap/Cut, Aluminum Cladding
- Shaw Stone & Part
- Dark Stone (Plant)
- Gray (Plant)
- Flashed Face Masonry (Cut)
- Existing Roof Structure

Wallin + Gomez
 ARCHITECTS LTD
 611 Broadway, Saratoga Springs, NY 12866

B. Wilton Wendy's – CKA Management

C. Palmertown Ridge Subdivision (Woodard Rd) Witt Construction, Inc.

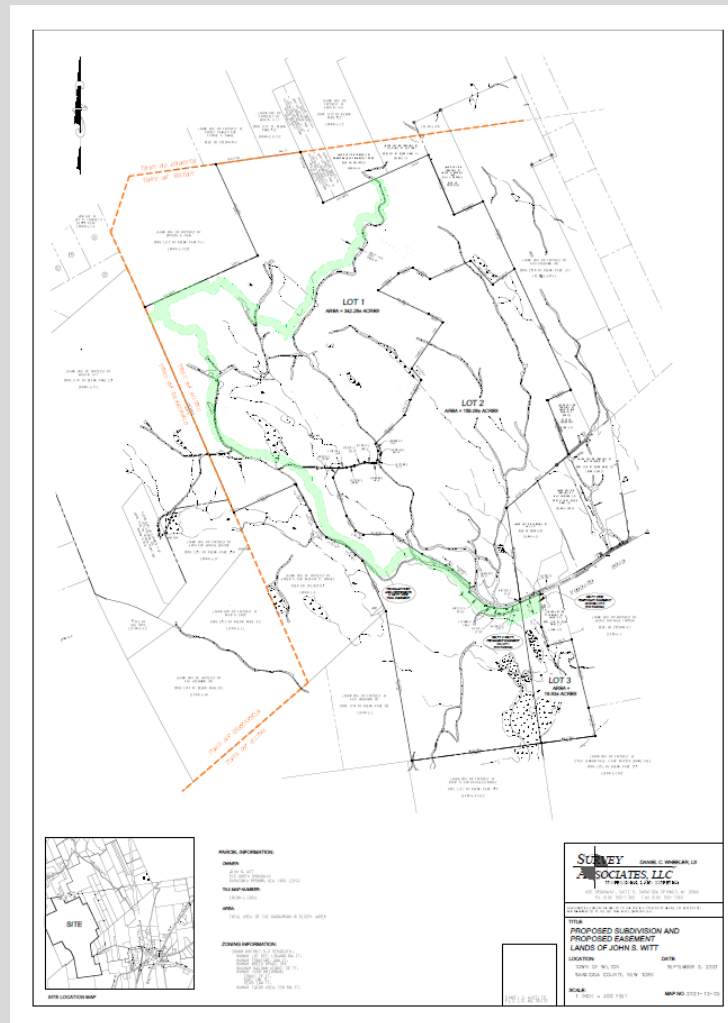

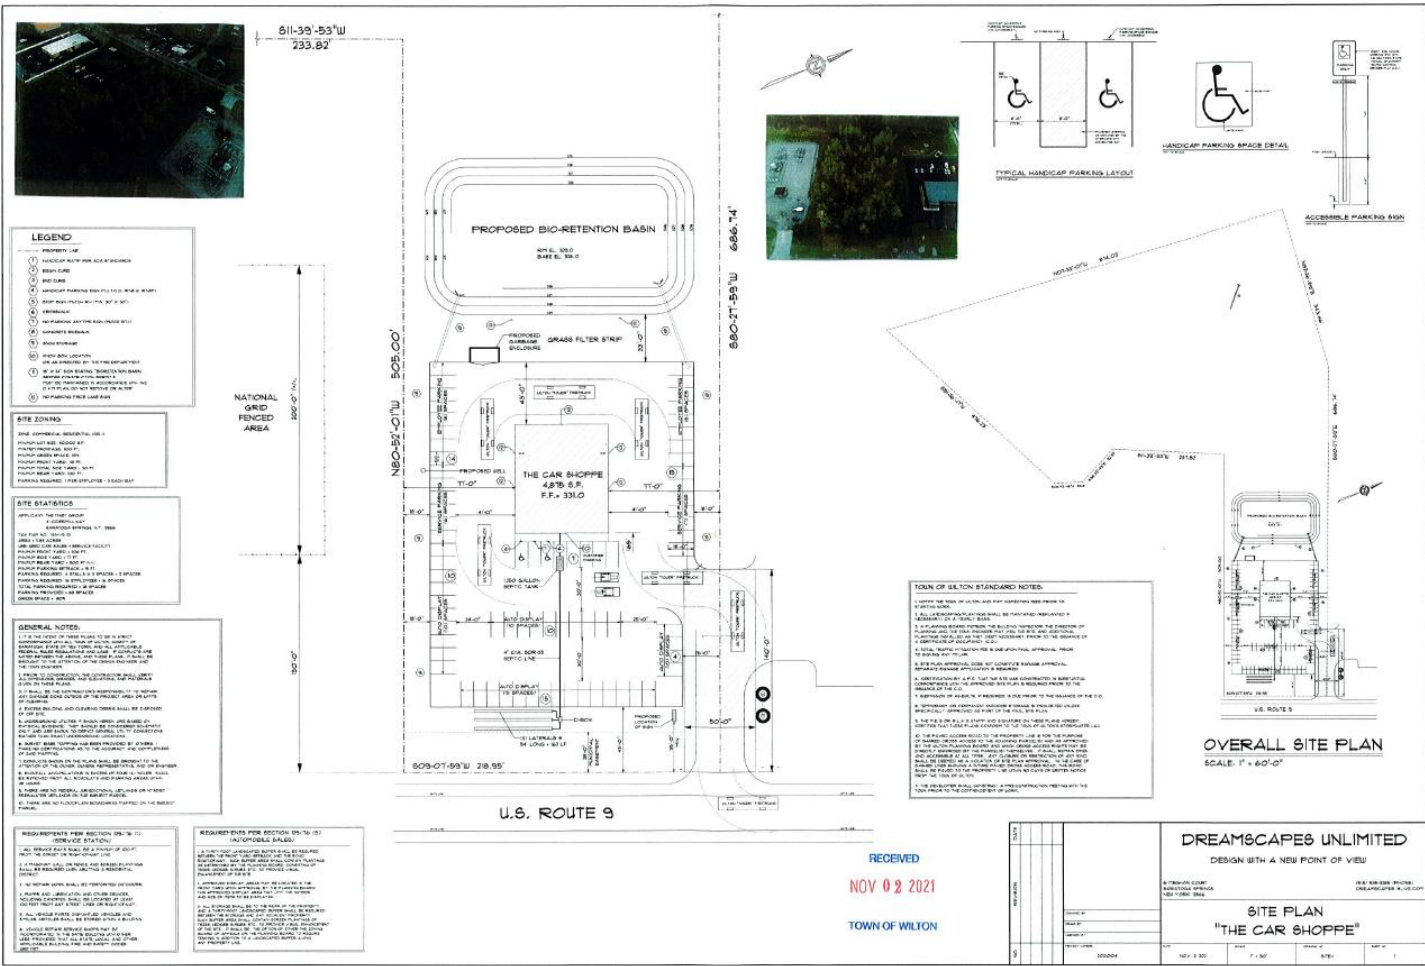

D. The Car Shoppe - The Mast Group